




11 d SV

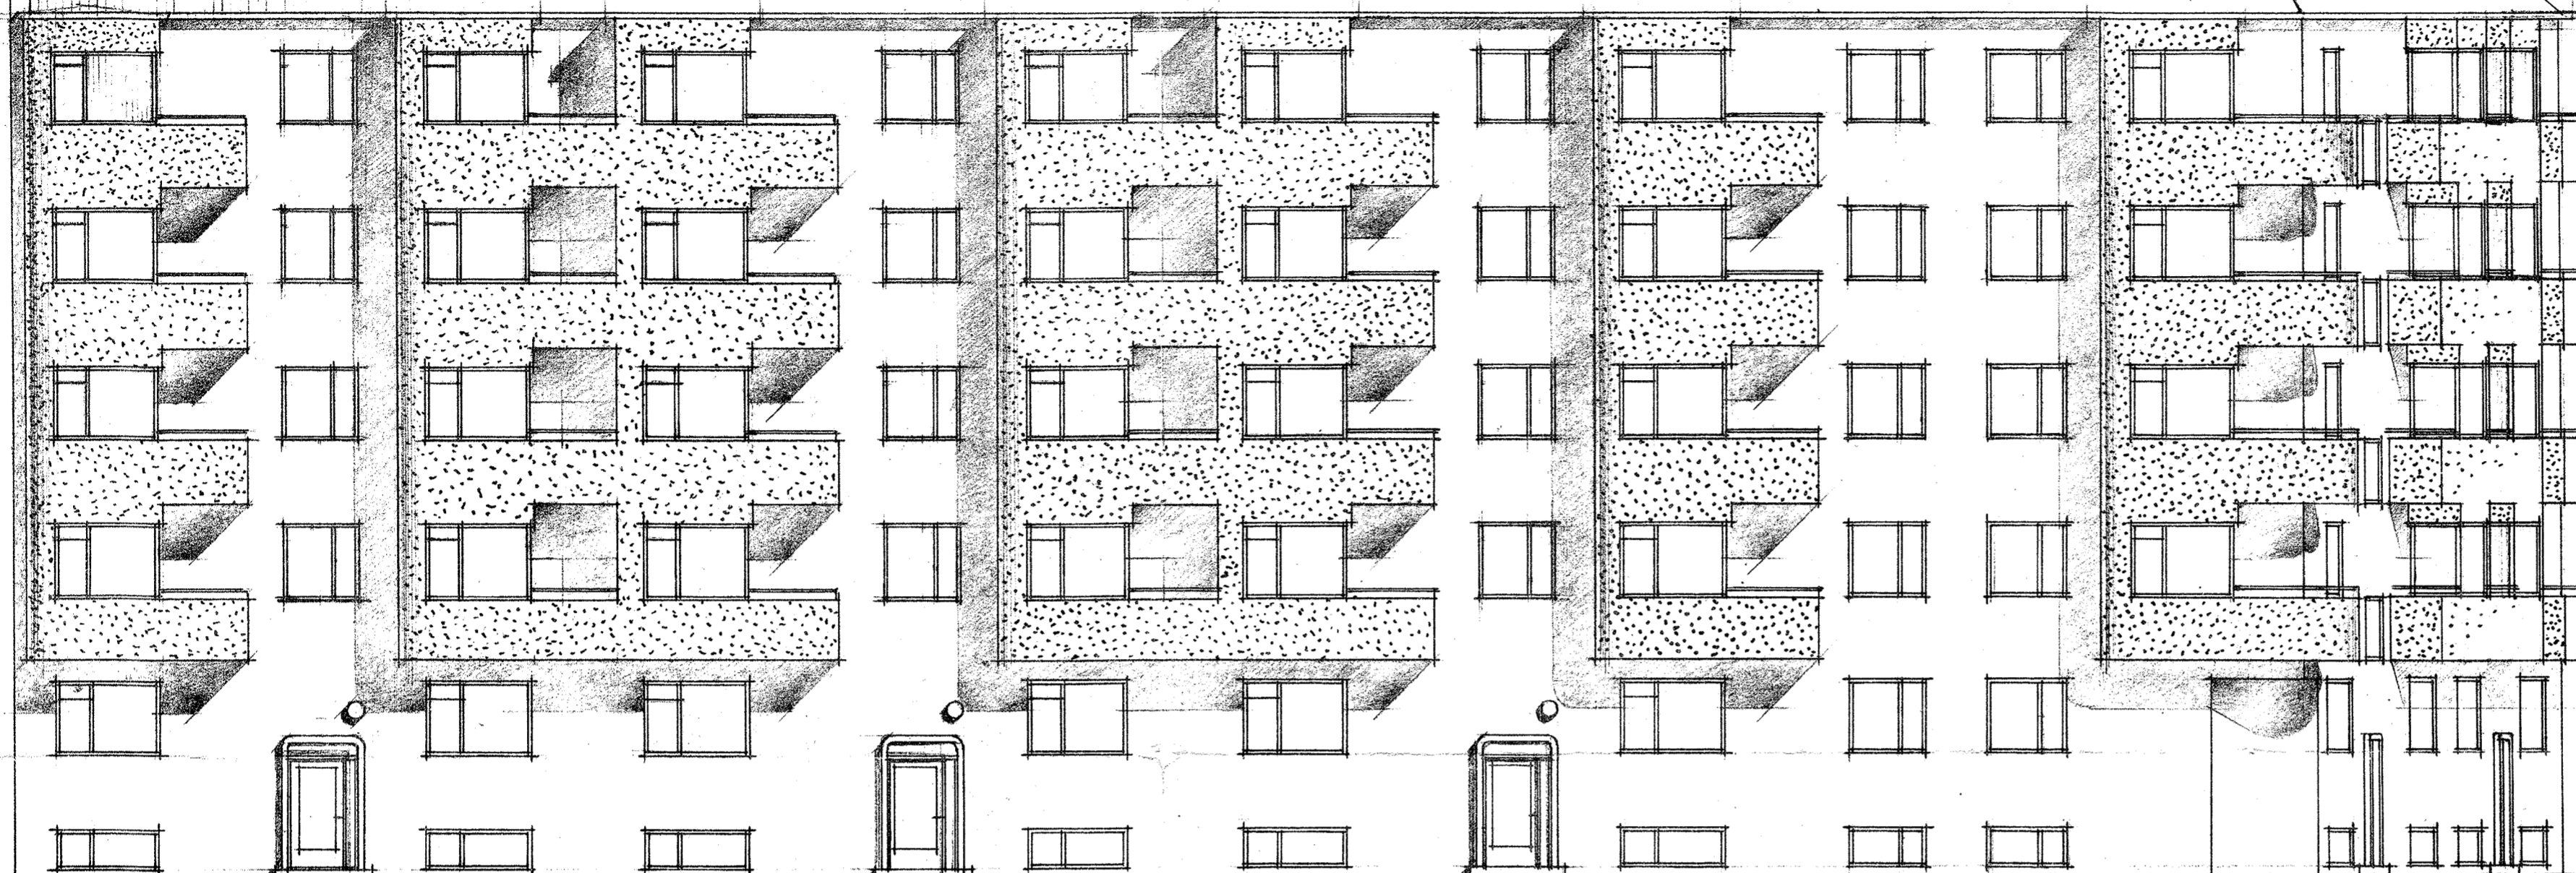

FACADE MOD TORVET

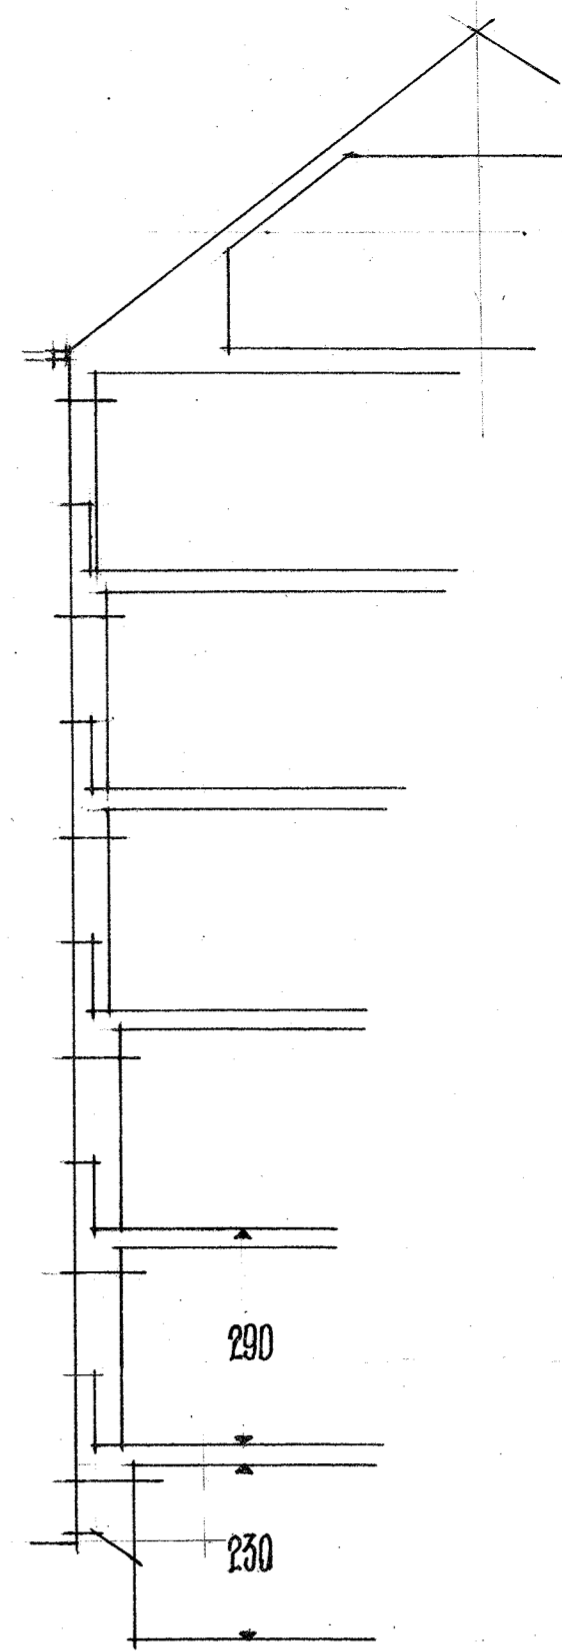


290  
230

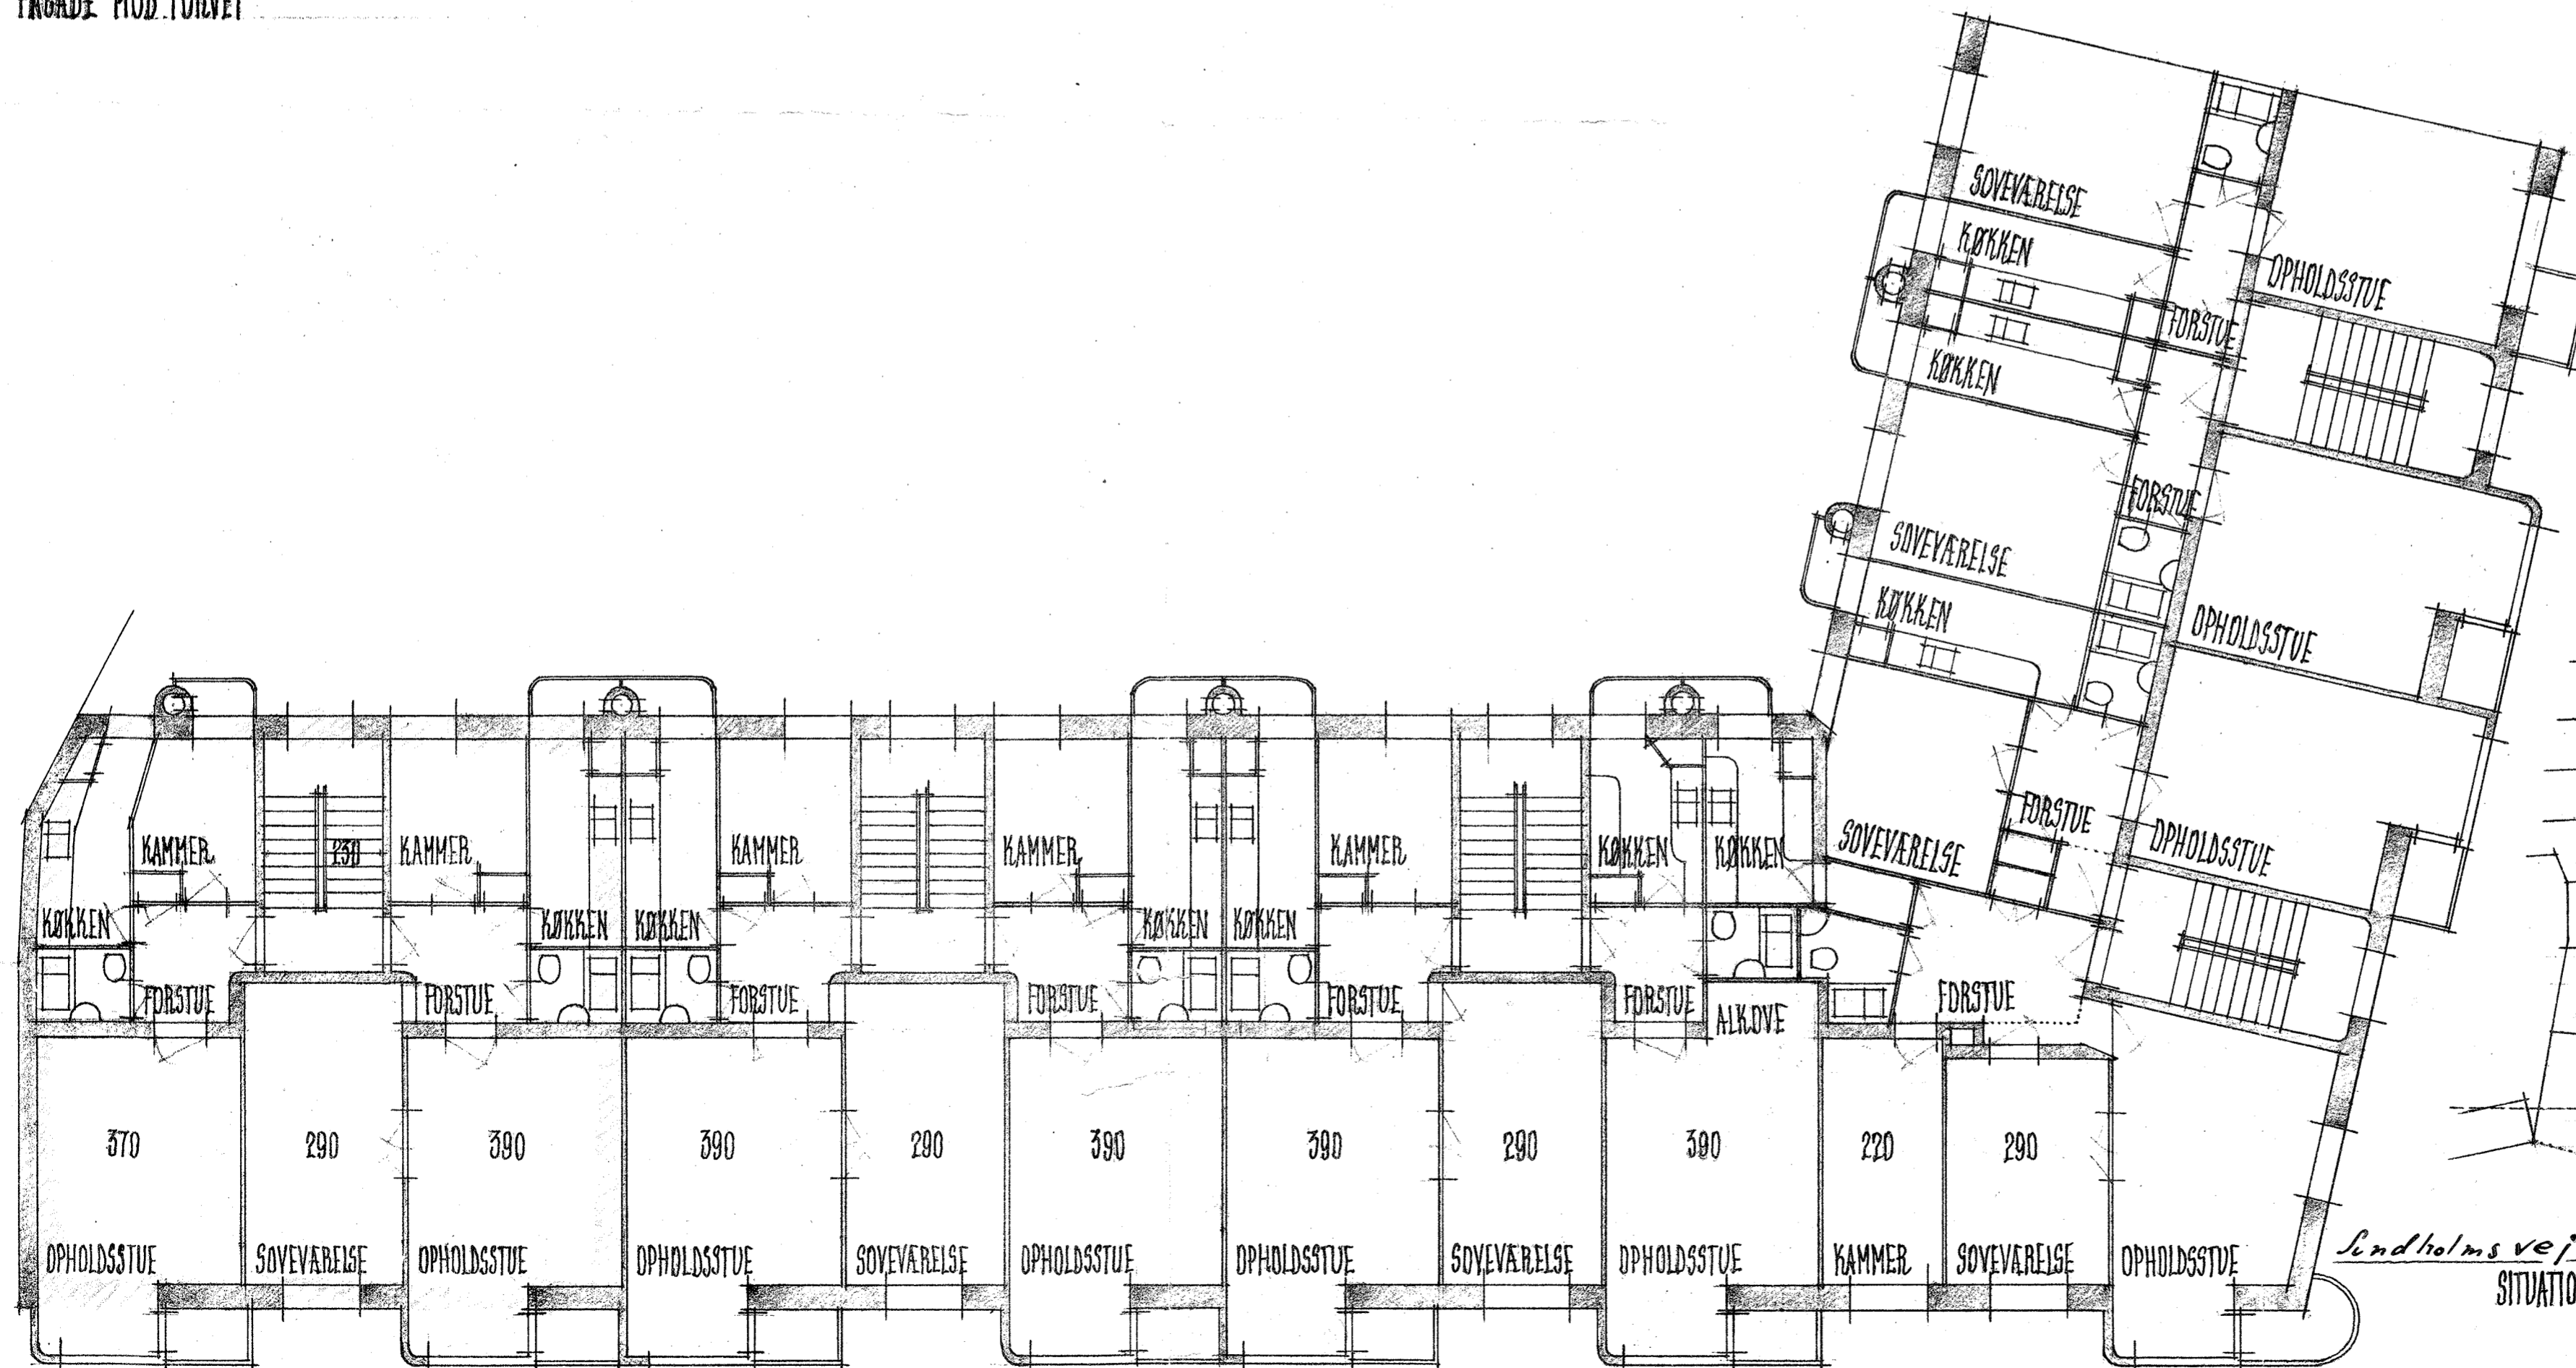

ETAGEPLAN

MAALESTOK 1:100

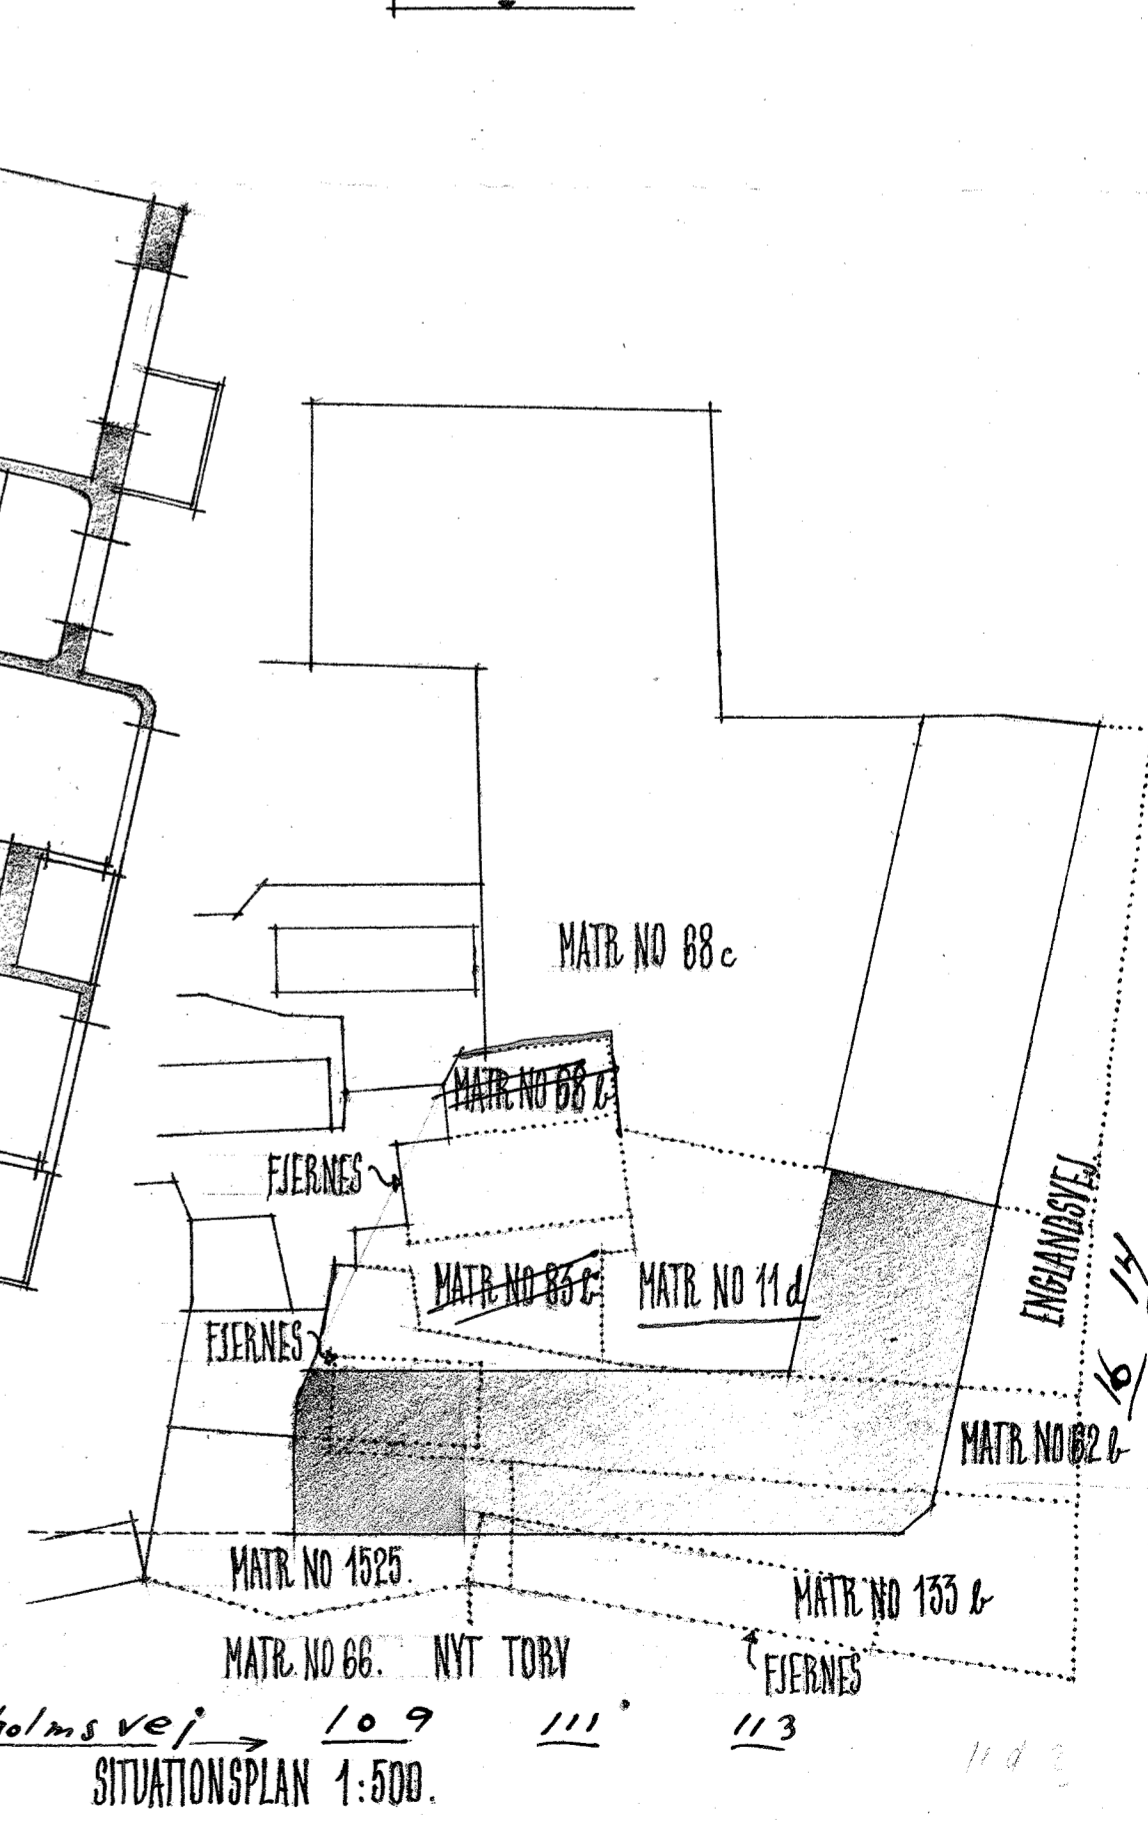

Sundholms vej 109 111 113  
SITUATIONSPLAN 1:500.

SD 913  
57.28  
AUGUST LETH  
ARKITEKT. M.A.A.  
15.3.36